


BARE CU, IN CONDUIT FROM GROUND GIRDLE TO ABOVE GROUND PIPING. PROVIDE MECHANICAL CONNECTION AT PIPING. SIZE GROUND CONDUCTOR & CONDUIT AS REQUIRED.

WIRING, IN CONDUIT FROM PROBE TO TRANSMITTER, WIRING PROVIDED WITH PROBE.

LEGEND

- SS SANITARY SEWER
- UGE UNDERGROUND ELECTRIC
- W WATER SERVICE
- FM SEWER FORCE MAIN
- G GROUND
- CU COPPER

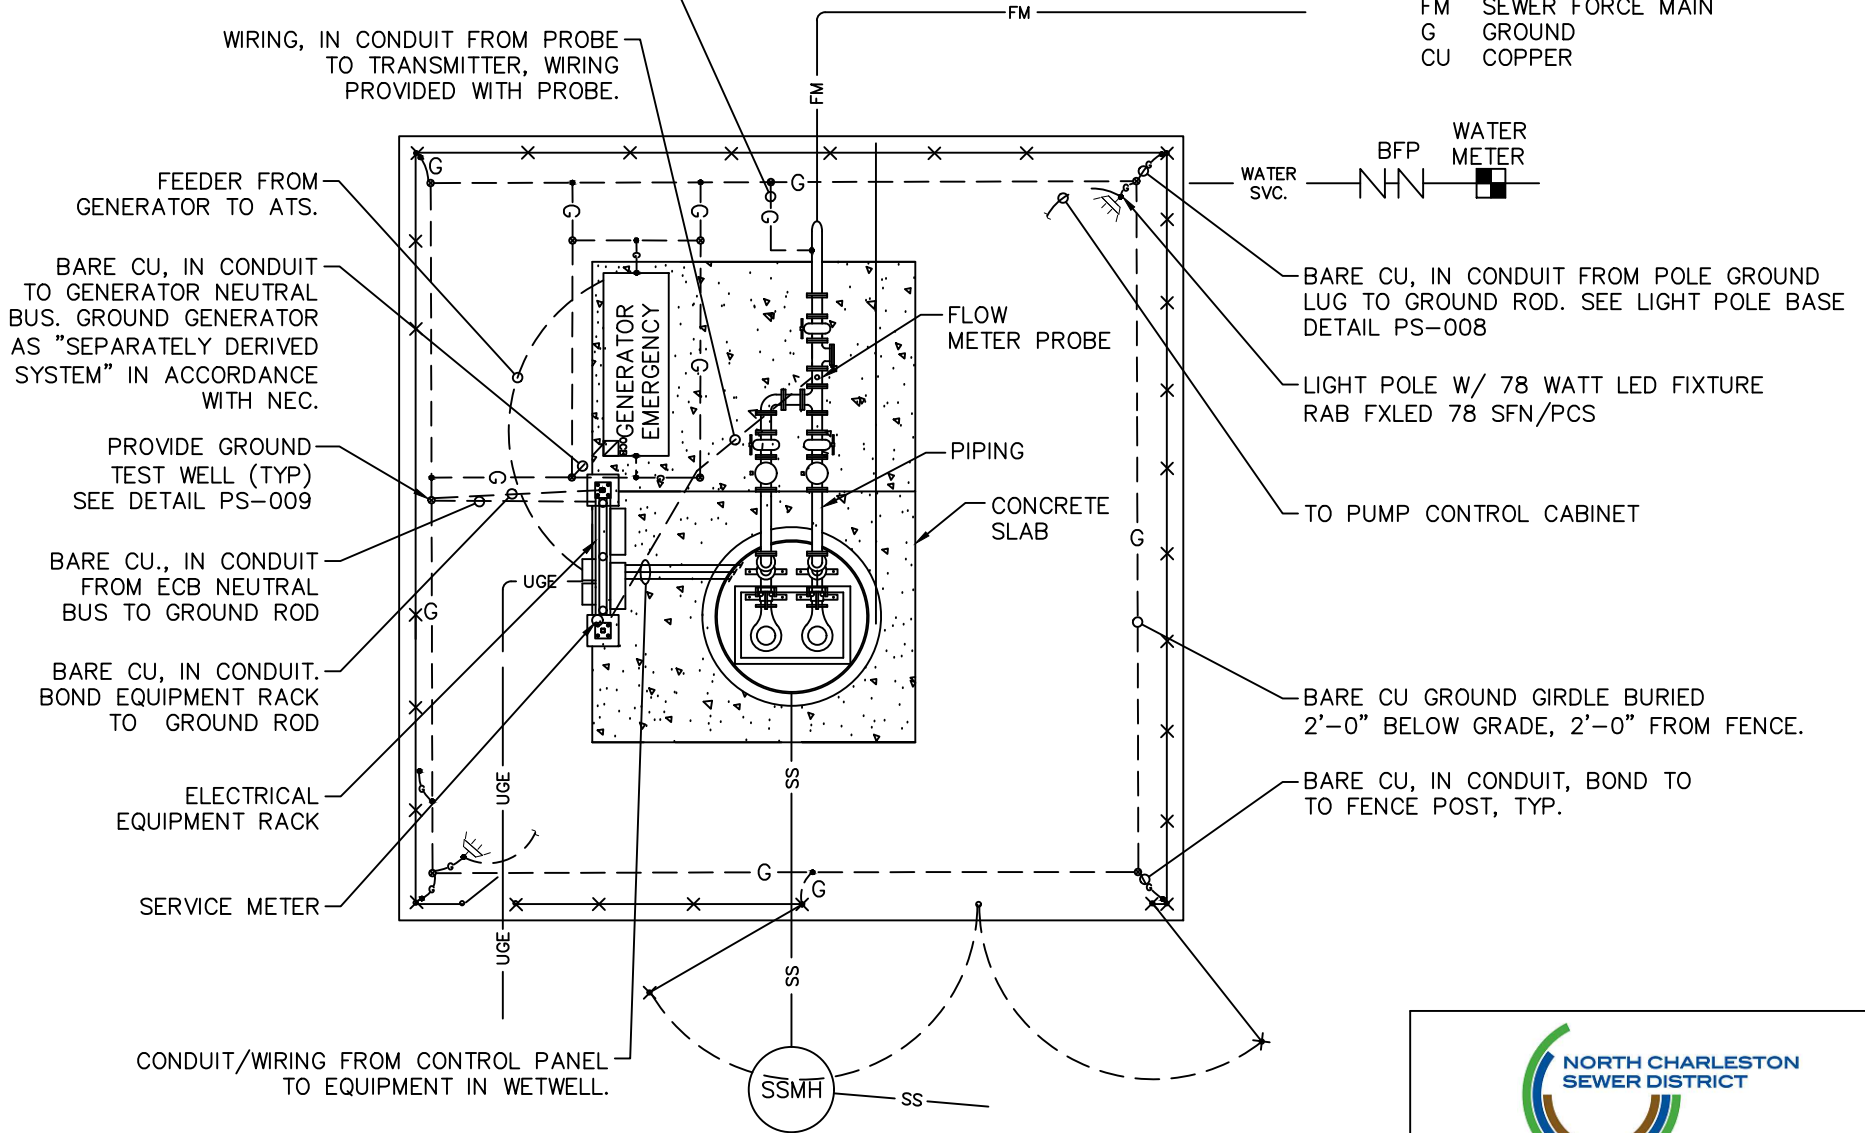

TYPICAL PUMP STATION ELECTRICAL SITE PLAN
 ARRANGEMENT MAY VARY DUE TO SITE CONDITIONS
 N.T.S.



7255 STALL ROAD, NORTH CHARLESTON, SC 29406
 PH: (843) 764-3072 FAX: (843) 764-2655

N.C.S.D. STANDARD DETAILS

REV. DATE: JUNE 2019 DWG#: PS-005