



## **Addendum No. 1**

December 3, 2025

**CIP# 2643000-Engineering for Pipe Supports for SGM-04718**  
**North Charleston Sewer District**  
**North Charleston, SC**

Addendum No. 1 is hereby incorporated and made part of the RFQu Documents  
Except as specifically modified by this document, all other terms and conditions remain in full  
force and effect.

### **COMMENTS**

1. The final proposal should include two (2) alternate designs for items 3-6:
  - a. Alternate #1: This proposal is for the replacement and/or rehabilitation of existing pipe supports and CIPP of the existing 12-inch gravity main.
  - b. Alternate #2: This proposal is for the abandonment of the aerial section of the existing 12-inch gravity main, installation of one (1) precast manhole, and approximately 240 LF of 12-inch gravity main.
2. The 12-inch gravity main enters the 54-inch gravity main at approximately the 9:00 position, as seen in the video screenshot. Invert elevations are provided on record drawing 476.

### **GENERAL**

1. See attached Pre-proposal Site Visit sign in sheet
2. See attached 54-inch video screenshot
3. See attached 476


The due date and time is NOT changed. It remains December 30, 2025, at 2:00 PM. This Addendum No. 1 must be acknowledged in the submission documents.

END OF ADDENDUM No. 1

0222. 8





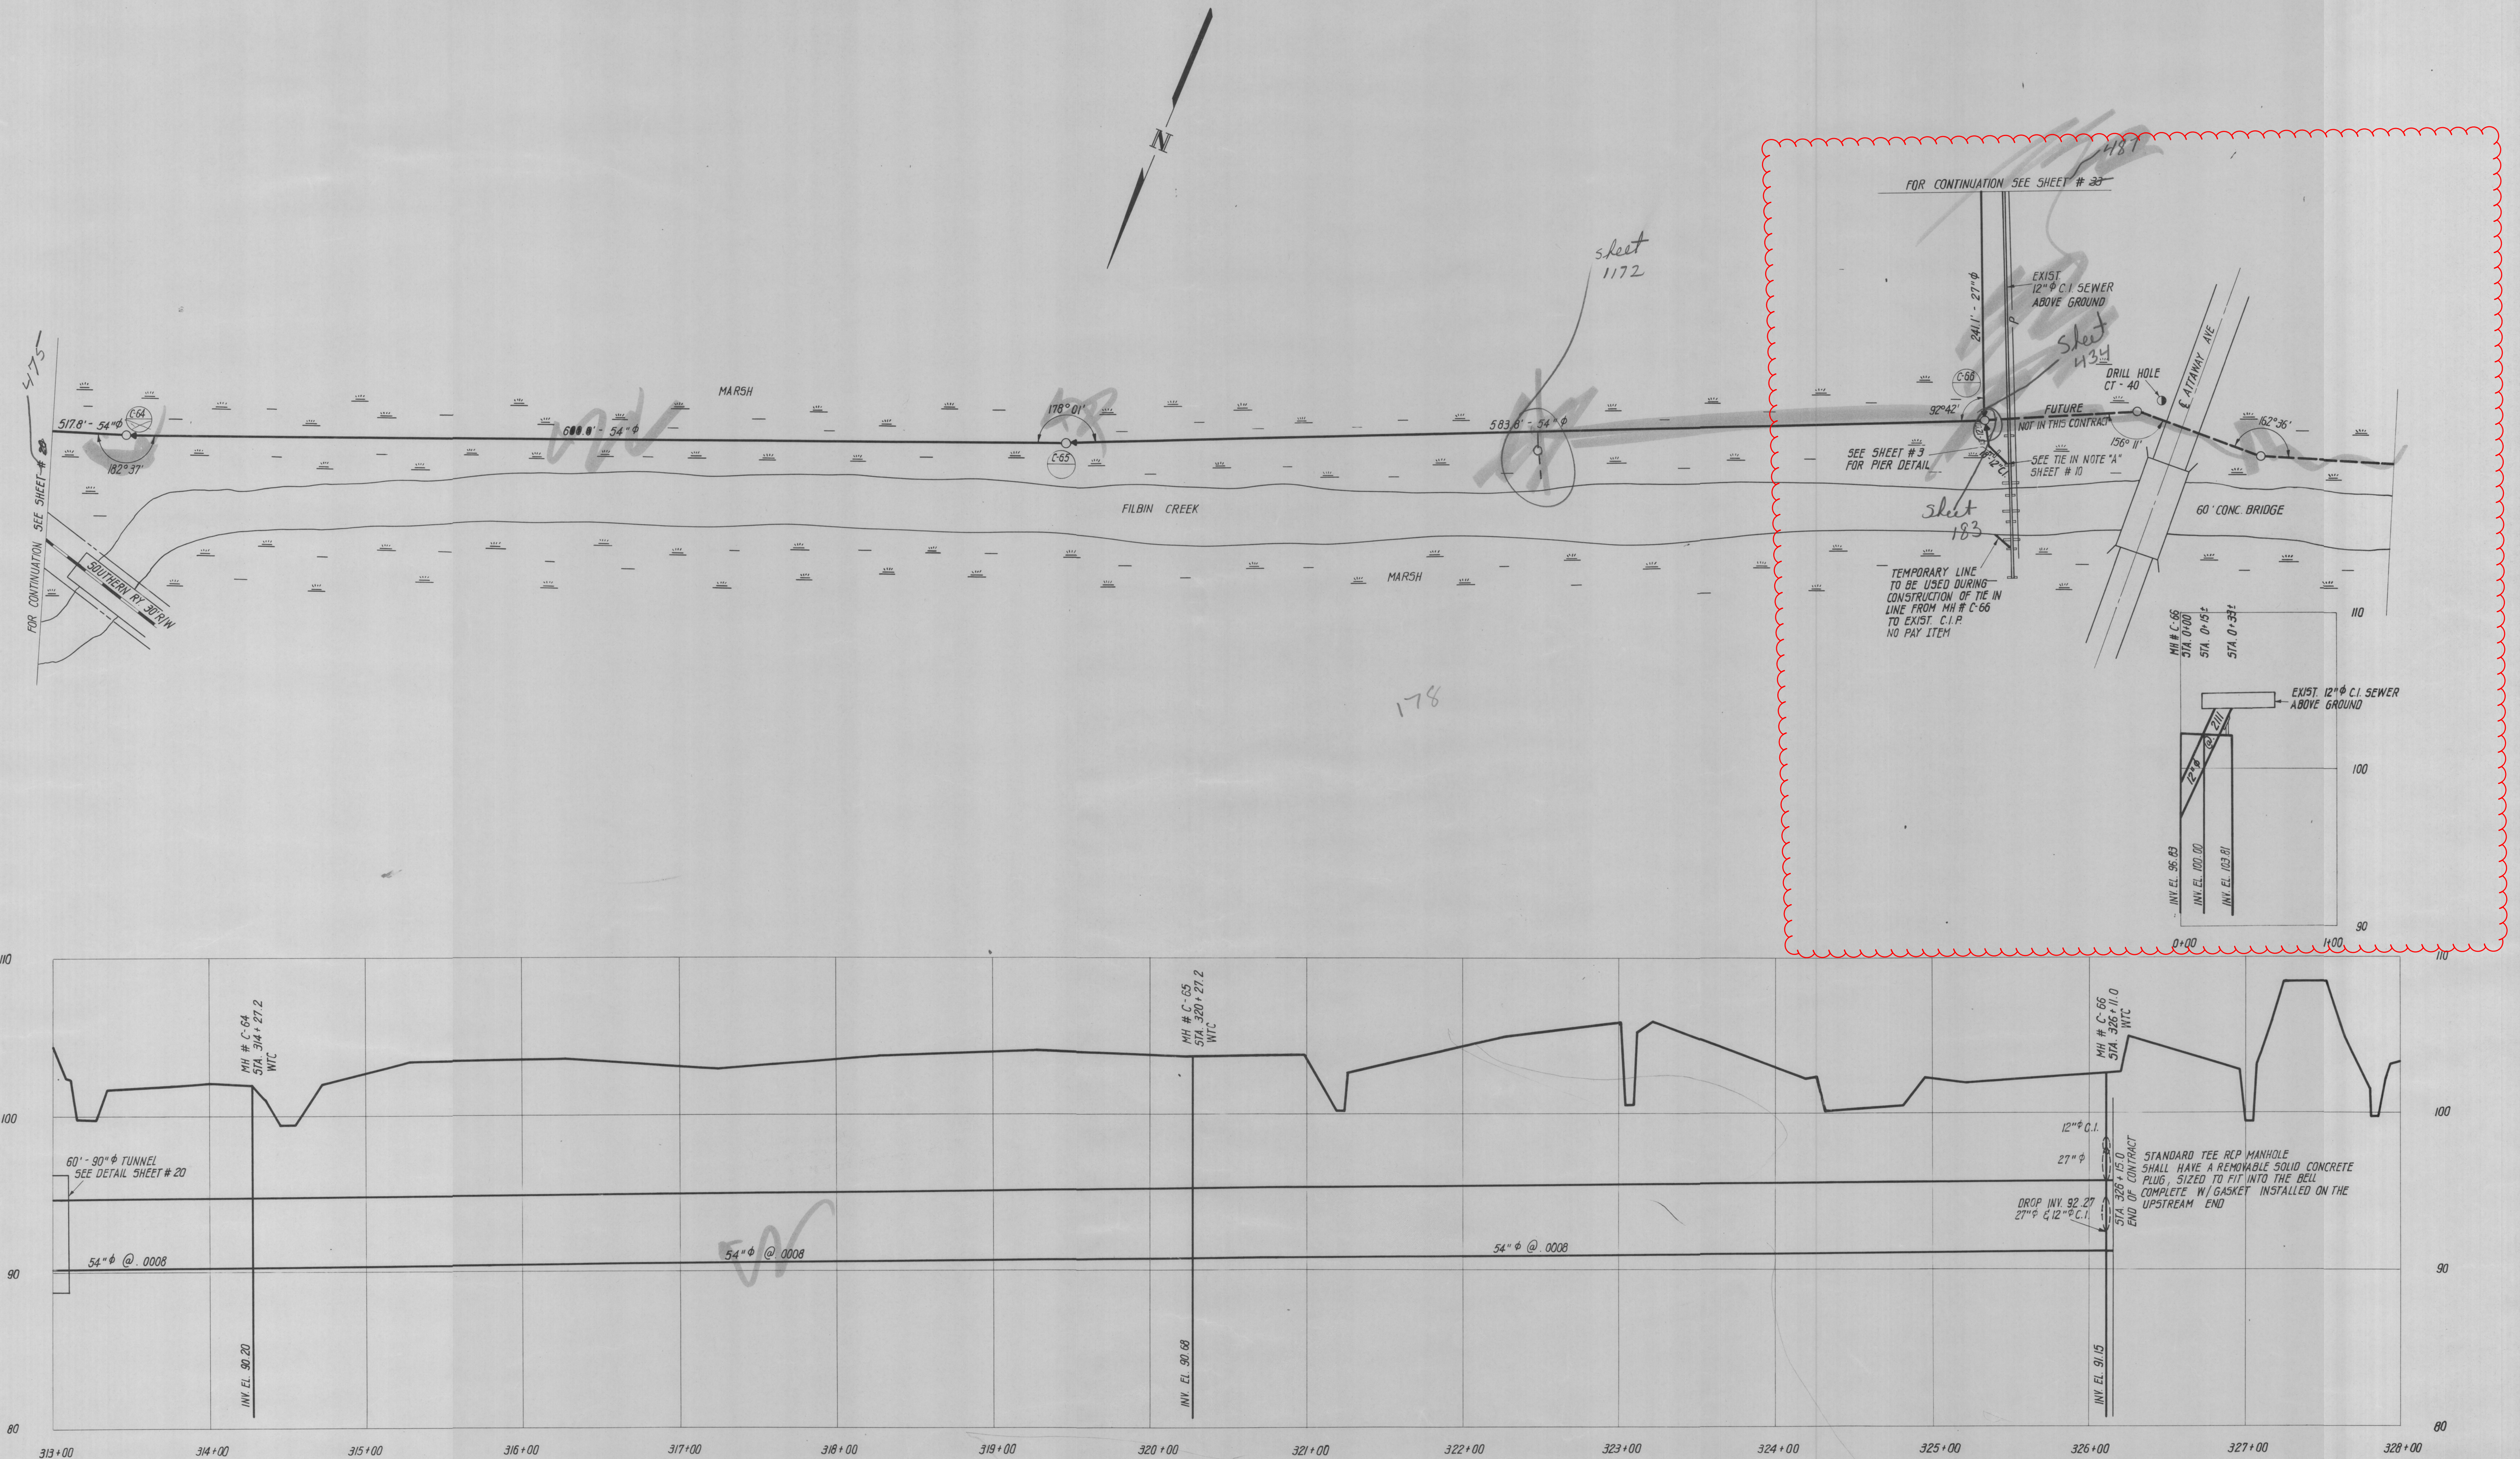

METCALF & EDDY

ENGINEERS

BOSTON NEW YORK PALO ALTO

A JOINT VENTURE

DAVIS AND FLOYD ENGINEERS, INC.

CONSULTING ENGINEERS

GREENWOOD, S. C. ATLANTA, GA.

OWNER  
NORTH CHARLESTON  
CONSOLIDATED PUBLIC SERVICE DISTRICT  
NORTH CHARLESTON, SOUTH CAROLINA

TITLE  
SEWER LINE - COOPER RIVER

DESIGNED: T. B. L.

DRAWN: G. F.

CHECKED: P. R. F.

APPROVED: P. R. F.

DATE

REVISIONS

SCALE: 1" = 50' HOR.  
1" = 5' VERT.

DATE: JUNE 1968

CONTRACT NO.

392

SH. 21 OF 37

PP 476